


AV
AIB-VINÇOTTE
 PLOVIE Maes
 G. Bouillartlaan 16
 8630 VEURNE
 Tel. privé : 068/31.88.16
 Tel. kantoor : 050/33.86.10

n.v. Residenties APOLLO s.a.
 Boulevard Edmond Machtenslaan 102/7
 B-1080 Brussel/Bruxelles
 HrB/RcB 619 497 - Btw/Tva 462 093 053
 Bank/Banque 474-8179001-95

Elektro Schoonaert
 BVBA
 b.v.b.a. Elektro Schoonaert
 Reygaerdijkstr. 18 - 8630 AVEKAPPELLE-VEURNE
 tel. 058/31 40 89 - fax 058/31 55 42
 btw BE 458 187.121

B1 werktafel
 B2 werktafel
 B3 Frigo
 B4
 B7 DK
 A1 werktafel
 A2 IND
 A3 werktafel
 A7 Micro

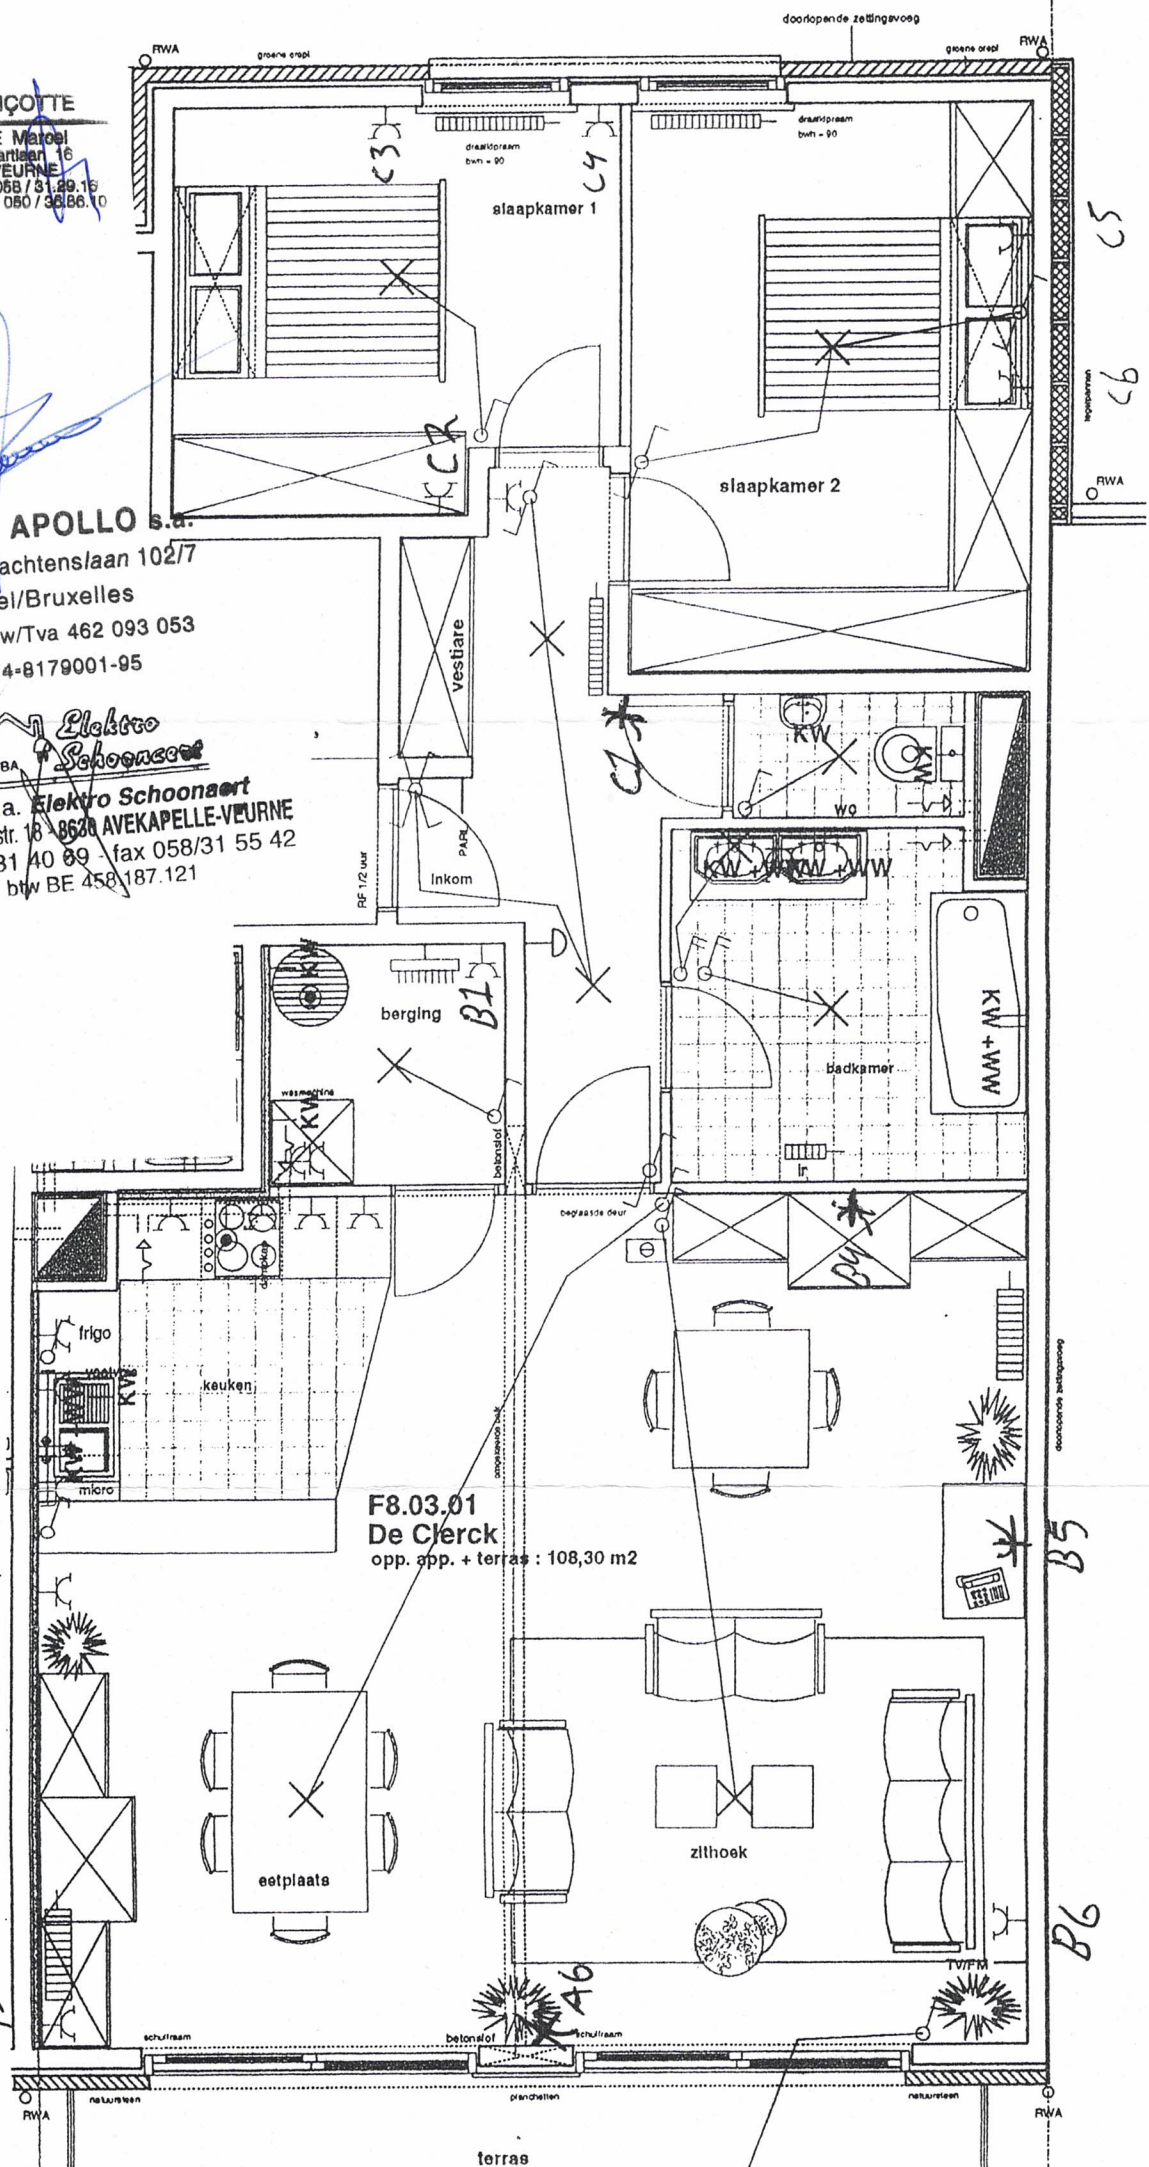

F8.03.01
De Clerck
 opp. app. + terras : 108,30 m2

terras